



THESE DRAWINGS ARE FOR CONCEPTUAL DESIGN PURPOSES ONLY. THESE DRAWINGS ARE SUBJECT TO CHANGE. IN THE CASE OF ANY DISCREPANCIES, CAMERON DEVELOPMENT CORPORATION IS TO BE INFORMED IMMEDIATELY.

No.	ISSUED FOR	DATE (DD/MM/YY)
1	Office Use Only	26/09/14
2	Office Use Only	04/11/14
3	Office Use Only	09/12/14
4	Office Use Only	06/02/15
5	Office Use Only	24/04/15
6	Office Use Only	23/10/15

PROJECT
**HOLLICK KENYON
McCONACHIE**
EDMONTON, ALBERTA

SITE PLAN

ARCHITECTURAL CONSULTANT	DRAWING DATE
ELECTRICAL CONSULTANT	DRAWING DATE
UTILITIES CONSULTANT	DRAWING DATE
LANDSCAPING CONSULTANT	DRAWING DATE
DRAWN BY KM	CHECKED BY CD

DATE
OCTOBER 23, 2015

A0-0

Great Clips
IT'S GONNA BE GREAT™

MISSY'S NAILS
CODO HUE
HOLLICK KENYON
VETERINARIAN
UFO PIZZA

ORIGINAL JOE'S
RESTAURANT & BAR

PET VALU
Better Pet Nutrition

SUBWAY

SECOND CUP


H&R BLOCK

HOLLICK-KENYON
dental

TAILORING
BEST FIT

Qubo
Salon + Spa

MaryBROWNS
Famous Chicken & Toters!

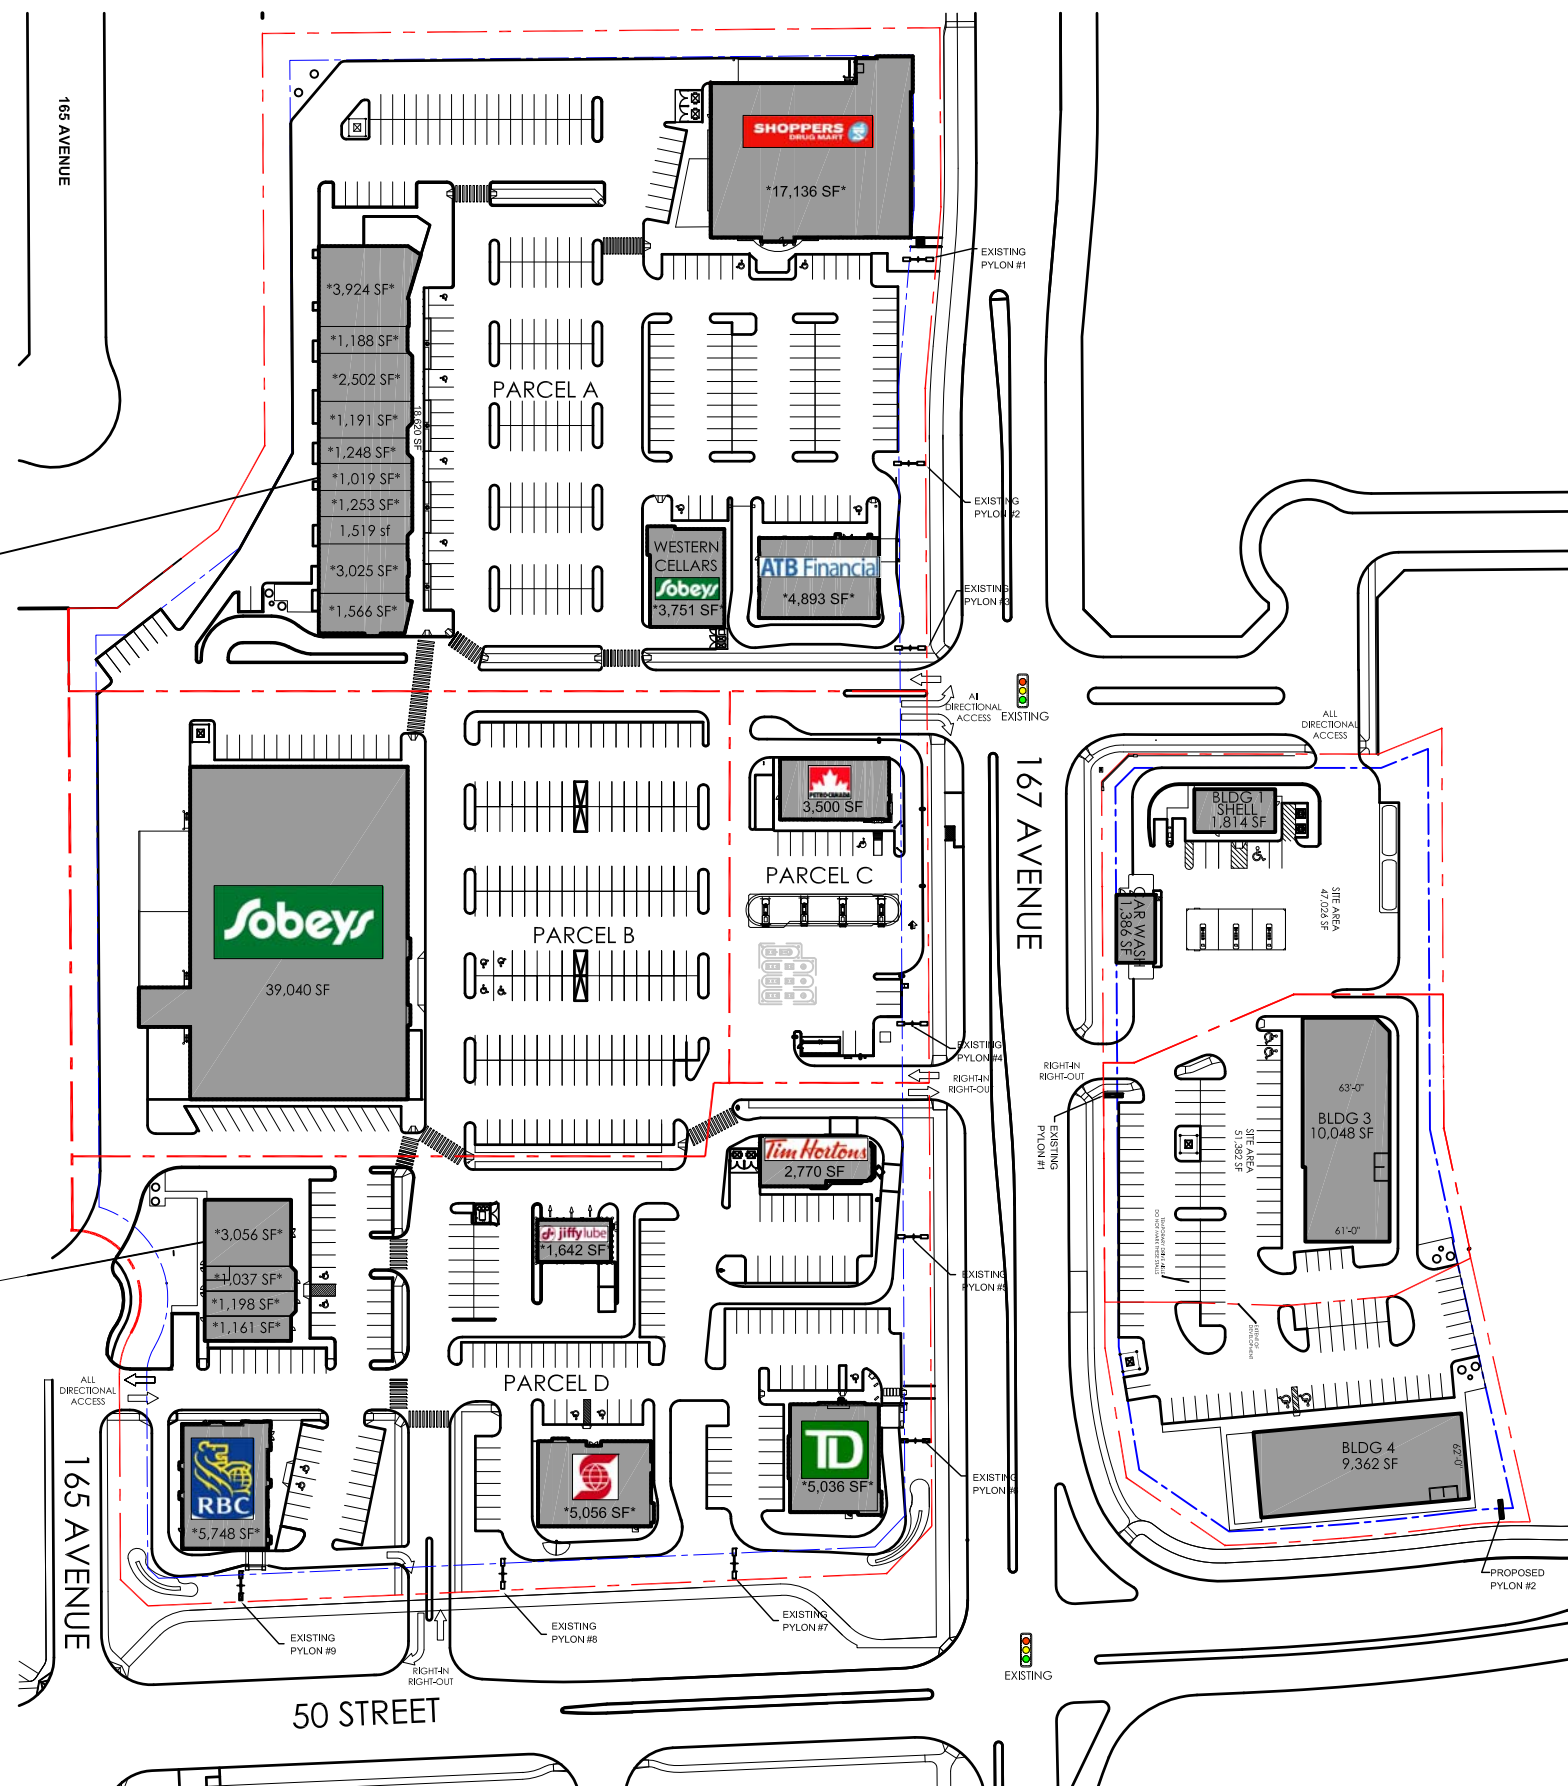

HOLLICK KENYON LANDING

McCONACHIE LANDING

