



THESE DRAWINGS ARE FOR CONCEPTUAL DESIGN PURPOSES ONLY. THESE DRAWINGS ARE SUBJECT TO CHANGE. IN THE CASE OF ANY DISCREPANCIES, CAMERON DEVELOPMENT CORPORATION IS TO BE INFORMED IMMEDIATELY.

| No. | ISSUED FOR | DATE (DD/MM/YY) |
|-----|----------------------|-----------------|
| 1 | For Information Only | 26/09/14 |
| 2 | For Information Only | 04/11/14 |
| 3 | For Information Only | 09/12/14 |
| 4 | For Information Only | 02/06/15 |
| 5 | For Information Only | 23/10/15 |

PROJECT
SOUTHBROOK
EDMONTON, AB



SITEPLAN

| ARCHITECTURAL CONSULTANT | DRAWING DATE |
|--------------------------|--------------|
| ELECTRICAL CONSULTANT | DRAWING DATE |
| UTILITIES CONSULTANT | DRAWING DATE |
| LANDSCAPING CONSULTANT | DRAWING DATE |

DRAWN BY: **KM** | CHECKED BY: **CD**

DATE: **OCTOBER 23 2015**

A0-0

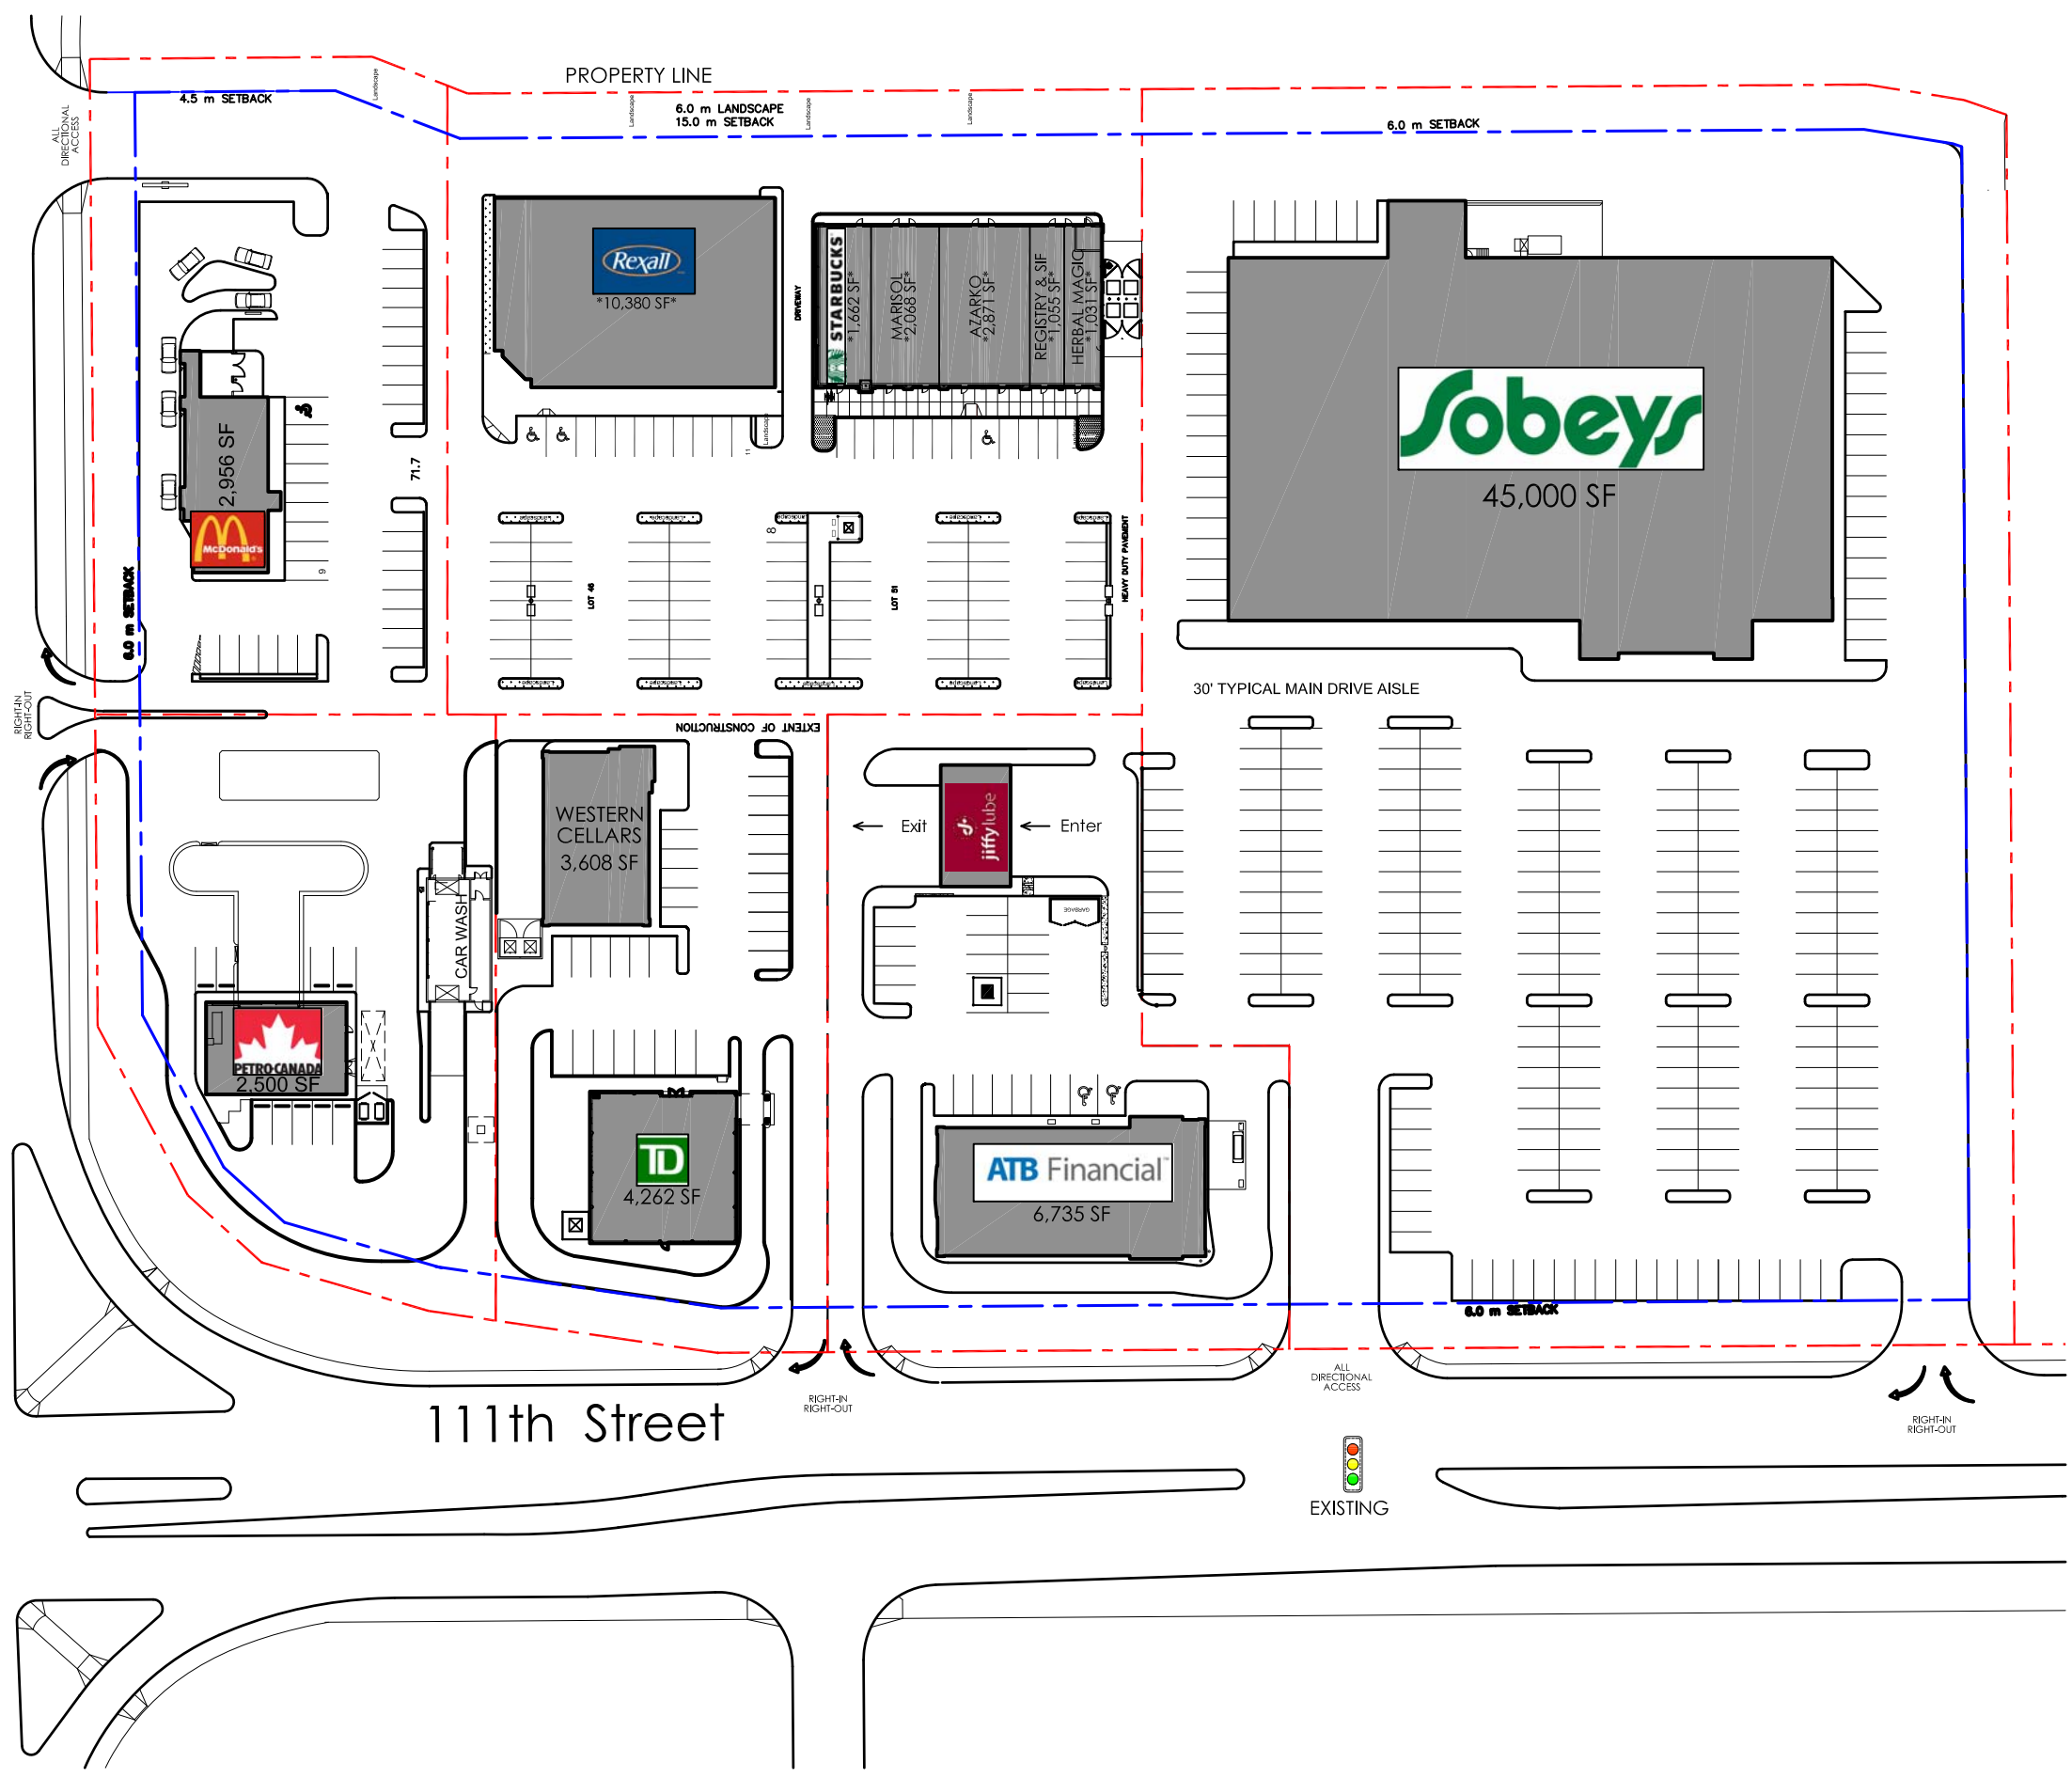 

ELLERSLIE ROAD (9TH AVENUE)

111th Street

1 SITE PLAN
A0-0 NTS