


SITE INFORMATION

OVERALL SITE
 SITE AREA: 178,583.6 SF (4.1 acres)
 BUILDING AREA: 56,478 SF
 SITE COVERAGE: 31.6%
 PARKING: 189 STALLS
 (3.35 / 1,000 sf)

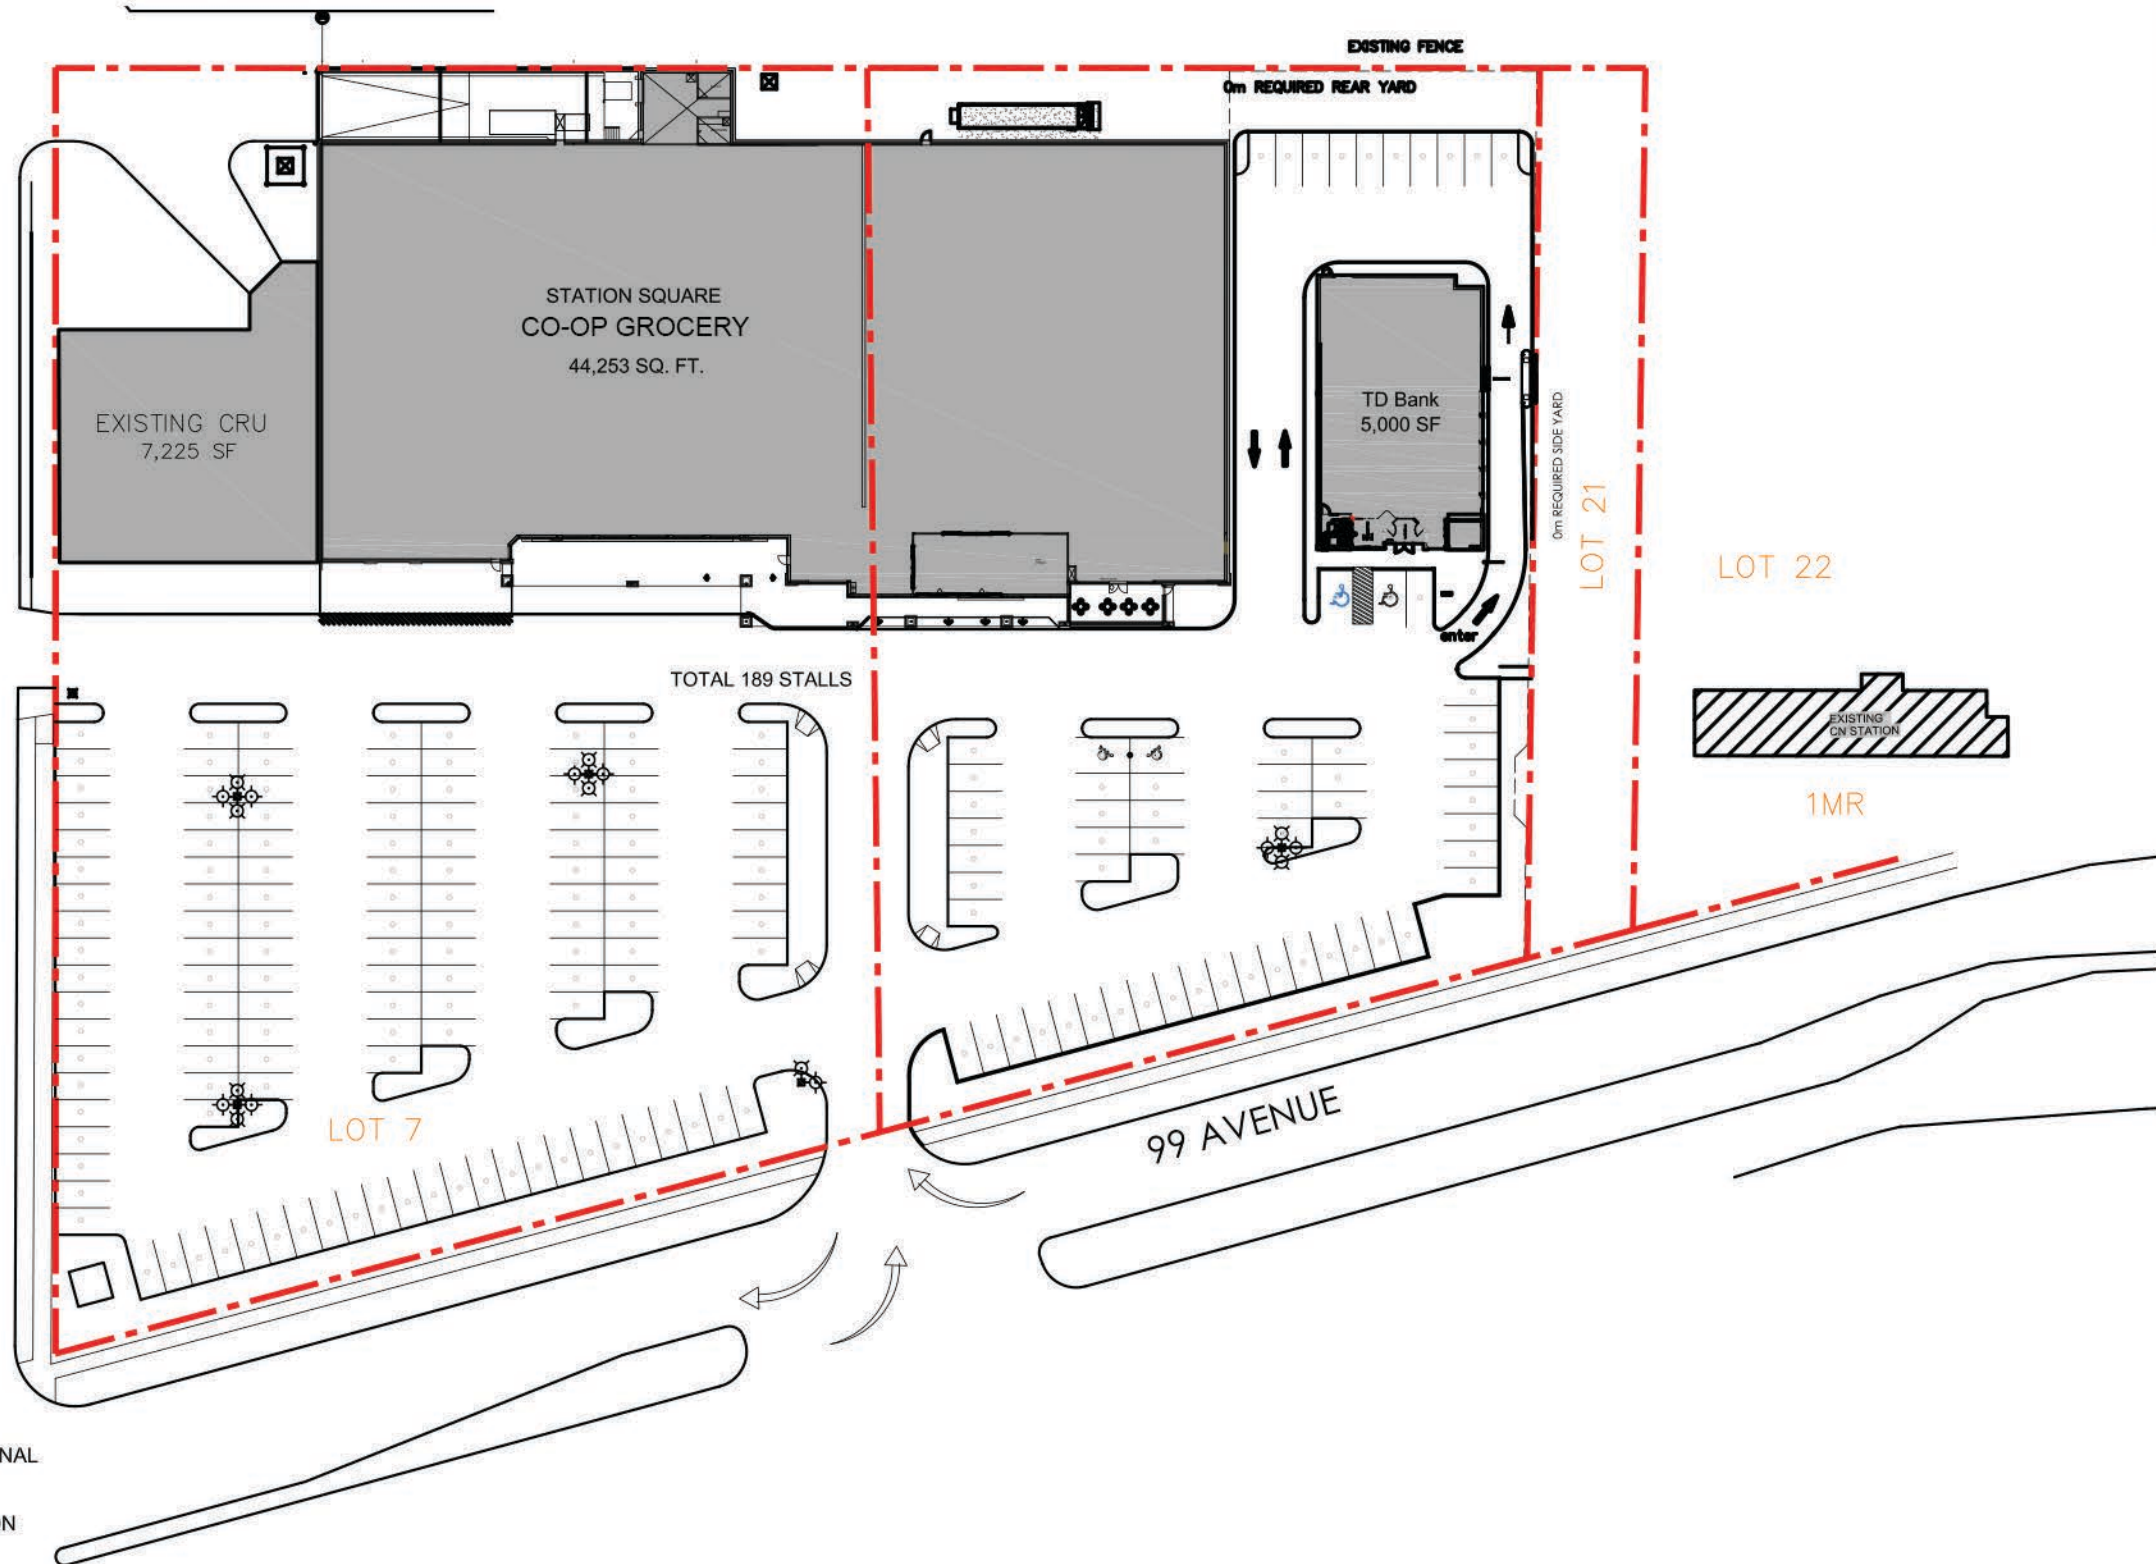

THESE DRAWINGS ARE FOR CONCEPTUAL DESIGN PURPOSES ONLY. THESE DRAWINGS ARE SUBJECT TO CHANGE. IN THE CASE OF ANY DISCREPANCIES, CAMERON DEVELOPMENT CORPORATION IS TO BE INFORMED IMMEDIATELY.

NO.	ISSUED FOR	DATE (DD/M/YY)
1	For Office Use Only	14/04/15

PROJECT
STATION SQUARE
 FT SASKATCHEWAN, AB

SITE PLAN

ARCHITECTURAL CONSULTANT	DRAWING DATE
ELECTRICAL CONSULTANT	DRAWING DATE
UTILITIES CONSULTANT	DRAWING DATE
LANDSCAPING CONSULTANT	DRAWING DATE

DRAWN BY: KM CHECKED BY: CD
 DATE: APRIL 14, 2015

A0-0

ALL DIRECTIONAL INTERSECTION

1 SITE PLAN
 A0-0

