



THESE DRAWINGS ARE FOR CONCEPTUAL DESIGN PURPOSES ONLY. THESE DRAWINGS ARE SUBJECT TO CHANGE. IN THE CASE OF ANY DISCREPANCIES, CAMERON DEVELOPMENT CORPORATION IS TO BE INFORMED IMMEDIATELY.

No.	ISSUED FOR	DATE (DD/MM/YY)
1	Office Use Only	26/09/14
2	Office Use Only	04/11/14
3	Office Use Only	09/12/14
4	Office Use Only	06/02/15
5	Office Use Only	24/04/15



PROJECT
McCONACHIE
 EDMONTON, ALBERTA

SITE PLAN

ARCHITECTURAL CONSULTANT	DRAWING DATE
ELECTRICAL CONSULTANT	DRAWING DATE
UTILITIES CONSULTANT	DRAWING DATE
LANDSCAPING CONSULTANT	DRAWING DATE
DRAWN BY KM	CHECKED BY CD

DATE
 APRIL 24, 2015

A0-0

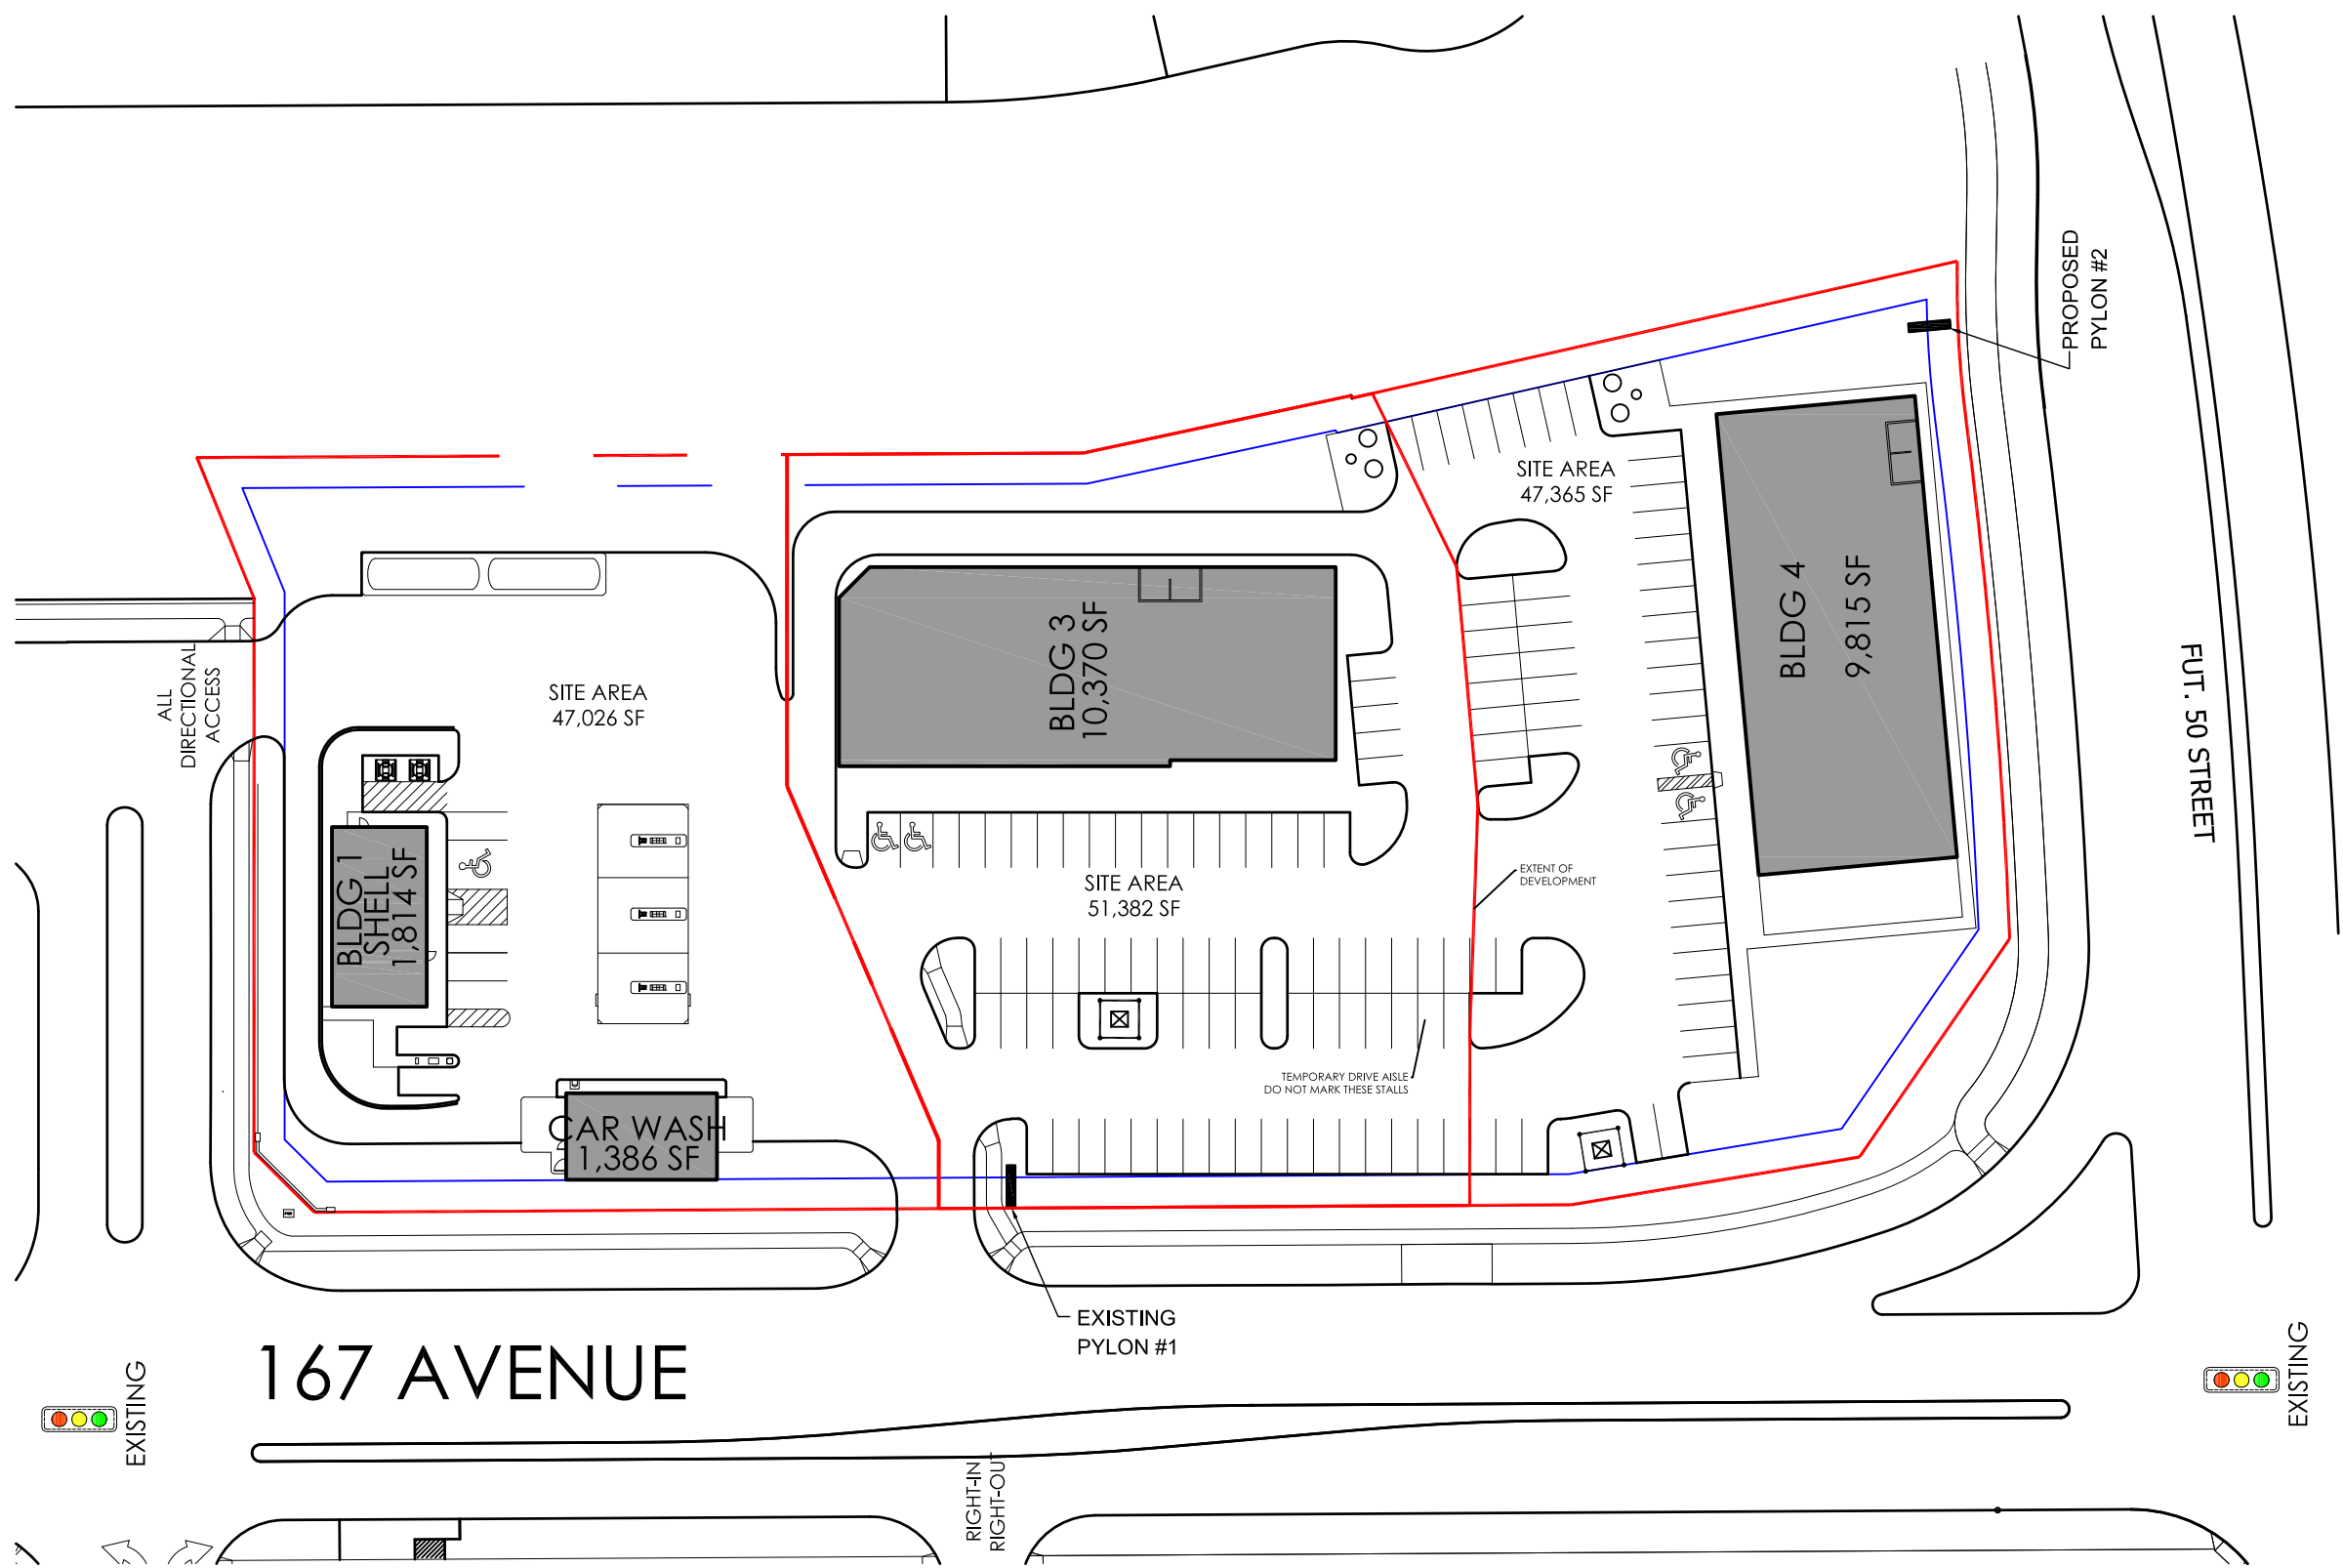 

McCONACHIE LANDING