


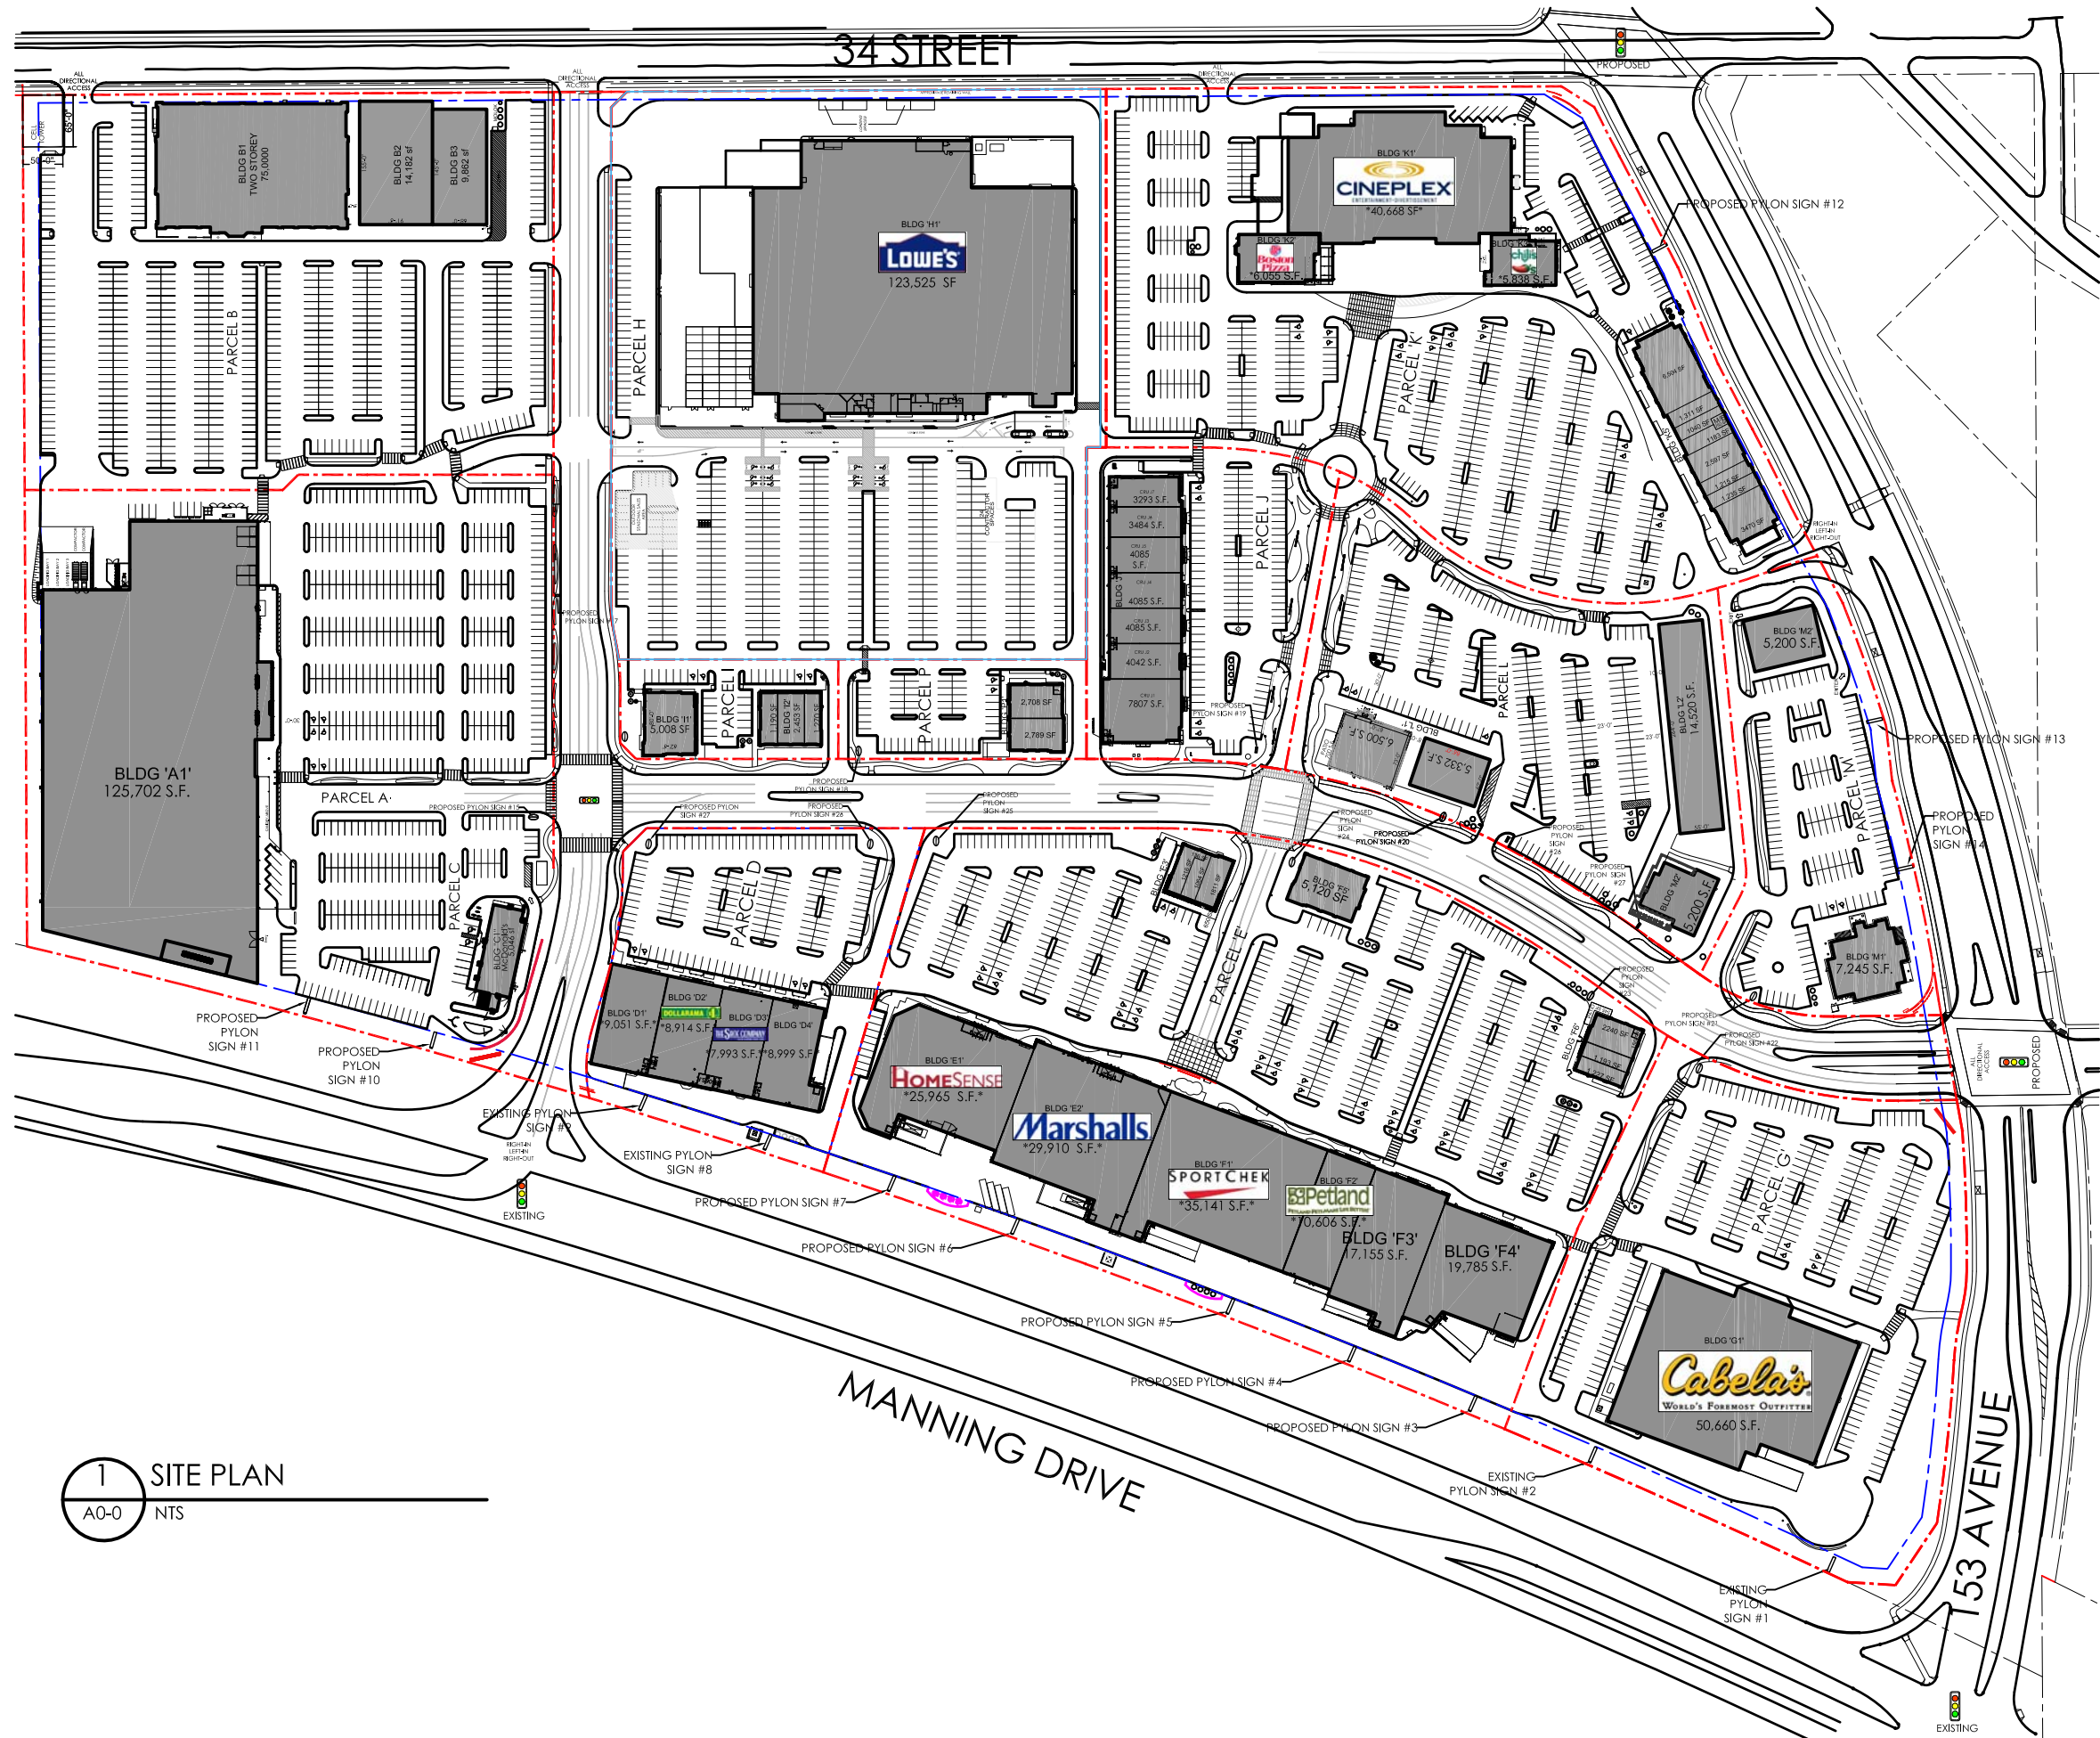

THESE DRAWINGS ARE FOR CONCEPTUAL DESIGN PURPOSES ONLY. THESE DRAWINGS ARE SUBJECT TO CHANGE. IN THE CASE OF ANY DISCREPANCIES, CAMERON DEVELOPMENT CORPORATION IS TO BE INFORMED IMMEDIATELY.

No.	ISSUED FOR	DATE (DD/MM/YYYY)
1	For Information Only	26/09/14
2	For Information Only	04/11/14
3	For Information Only	09/12/14
4	For Information Only	06/02/15
5	For Information Only	24/04/15
6	For Information Only	23/10/15

PROJECT
MANNING TOWN CENTRE
EDMONTON, ALBERTA

SITE PLAN

ARCHITECTURAL CONSULTANT	DRAWING DATE
ELECTRICAL CONSULTANT	DRAWING DATE
UTILITIES CONSULTANT	DRAWING DATE
LANDSCAPING CONSULTANT	DRAWING DATE

DRAWN BY	CHECKED BY
KM	CD
DATE	OCTOBER 23, 2015

A0-0

