



THESE DRAWINGS ARE FOR CONCEPTUAL DESIGN PURPOSES ONLY. THESE DRAWINGS ARE SUBJECT TO CHANGE. IN THE CASE OF ANY DISCREPANCIES, CAMERON DEVELOPMENT CORPORATION IS TO BE INFORMED IMMEDIATELY.

| No. | ISSUED FOR | DATE |
|-----|-----------------|----------|
| 1 | Office Use Only | 26/09/14 |
| 2 | Office Use Only | 04/11/14 |
| 3 | Office Use Only | 09/12/14 |
| 4 | Office Use Only | 11/03/15 |
| 5 | Office Use Only | 24/04/15 |
| 6 | Office Use Only | 03/09/15 |
| 6 | Office Use Only | 23/10/15 |

PROJECT

ERIN RIDGE
ST. ALBERT, ALBERTA

SITE PLAN

ARCHITECTURAL CONSULTANT DRAWING DATE

ELECTRICAL CONSULTANT DRAWING DATE


UTILITIES CONSULTANT DRAWING DATE

LANDSCAPING CONSULTANT DRAWING DATE

DRAWN BY: KM CHECKED BY: CD

DATE: October 23, 2015

A0-0

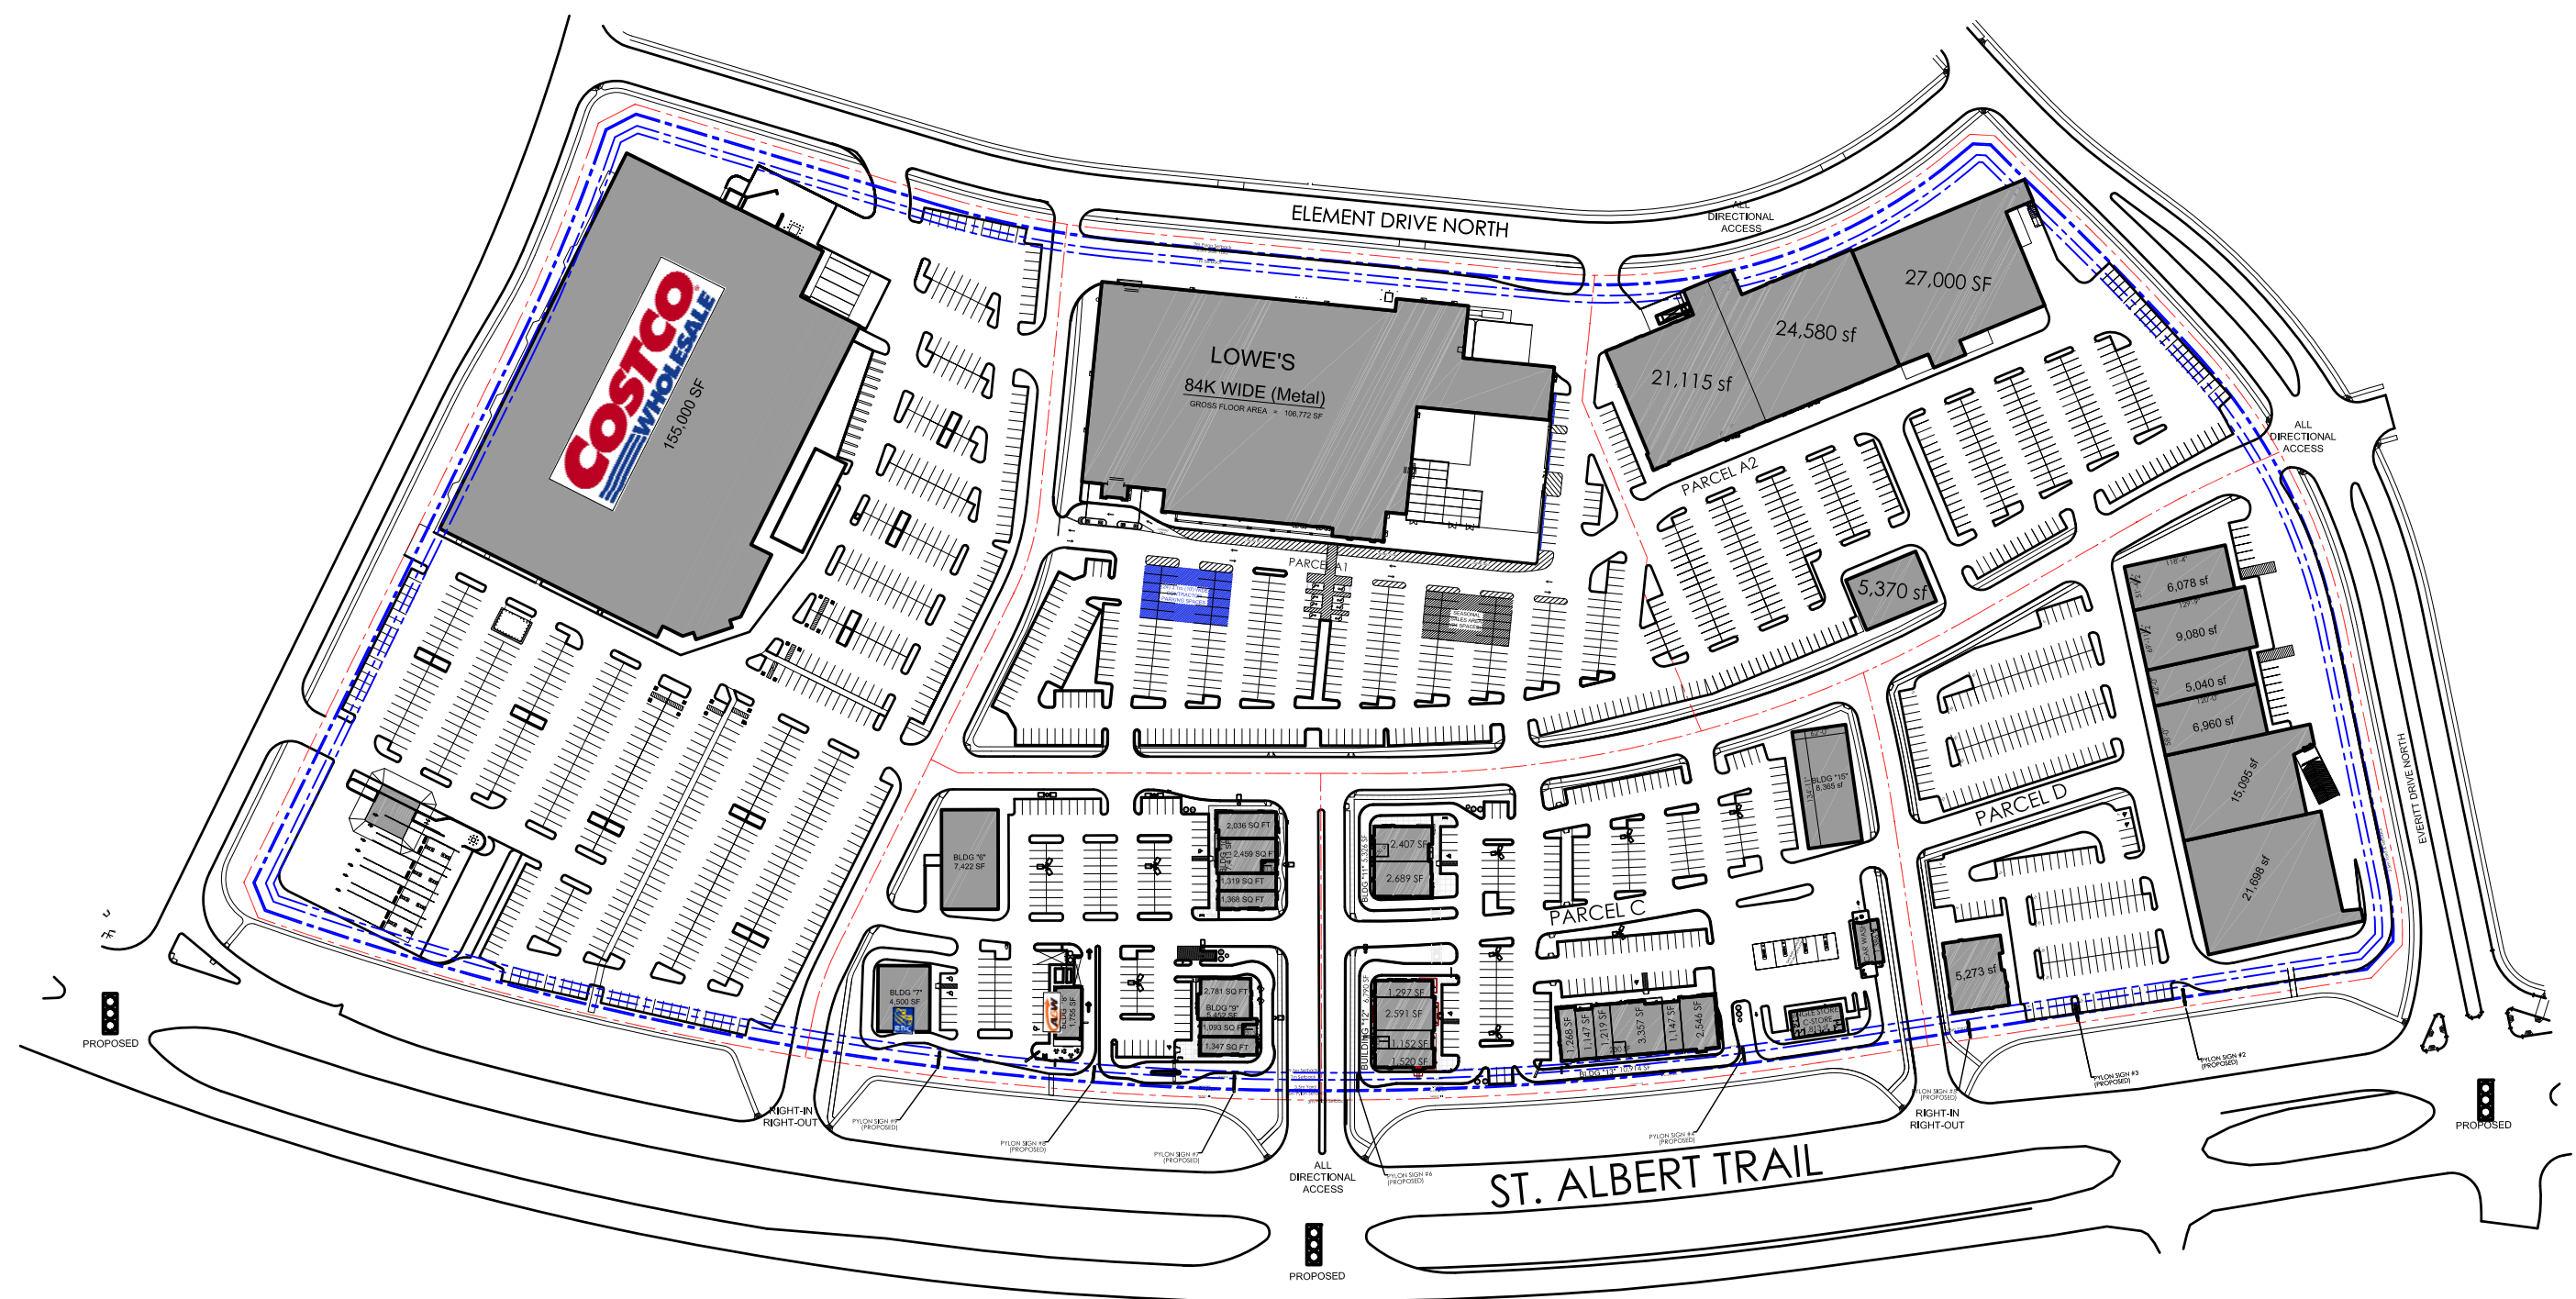

1 SITE PLAN
A0-0

