



THESE DRAWINGS ARE FOR CONCEPTUAL DESIGN PURPOSES ONLY. THESE DRAWINGS ARE SUBJECT TO CHANGE. IN THE CASE OF ANY DISCREPANCIES, CAMERON DEVELOPMENT CORPORATION IS TO BE INFORMED IMMEDIATELY.

No.	ISSUED FOR	DATE (DD/MM/YYYY)
1	For Information Only	26/09/14
2	For Information Only	04/11/14
3	For Information Only	09/12/14
4	For Information Only	11/03/15
5	For Information Only	24/04/15
6	For Information Only	05/06/15
7	For Information Only	17/07/15
8	For Information Only	23/10/15


PROJECT
HARVEST POINTE
 EDMONTON, ALBERTA

SITE PLAN

ARCHITECTURAL CONSULTANT	DRAWING DATE
STANTEC	ADATE
ELECTRICAL CONSULTANT	DRAWING DATE
SMP	EDATE
UTILITIES CONSULTANT	DRAWING DATE
INVESTEC	UDATE
LANDSCAPING CONSULTANT	DRAWING DATE
EIDOS	LDATE
DRAWN BY	CHECKED BY
KM	CD

DATE
 OCTOBER 23, 2015

A0-0

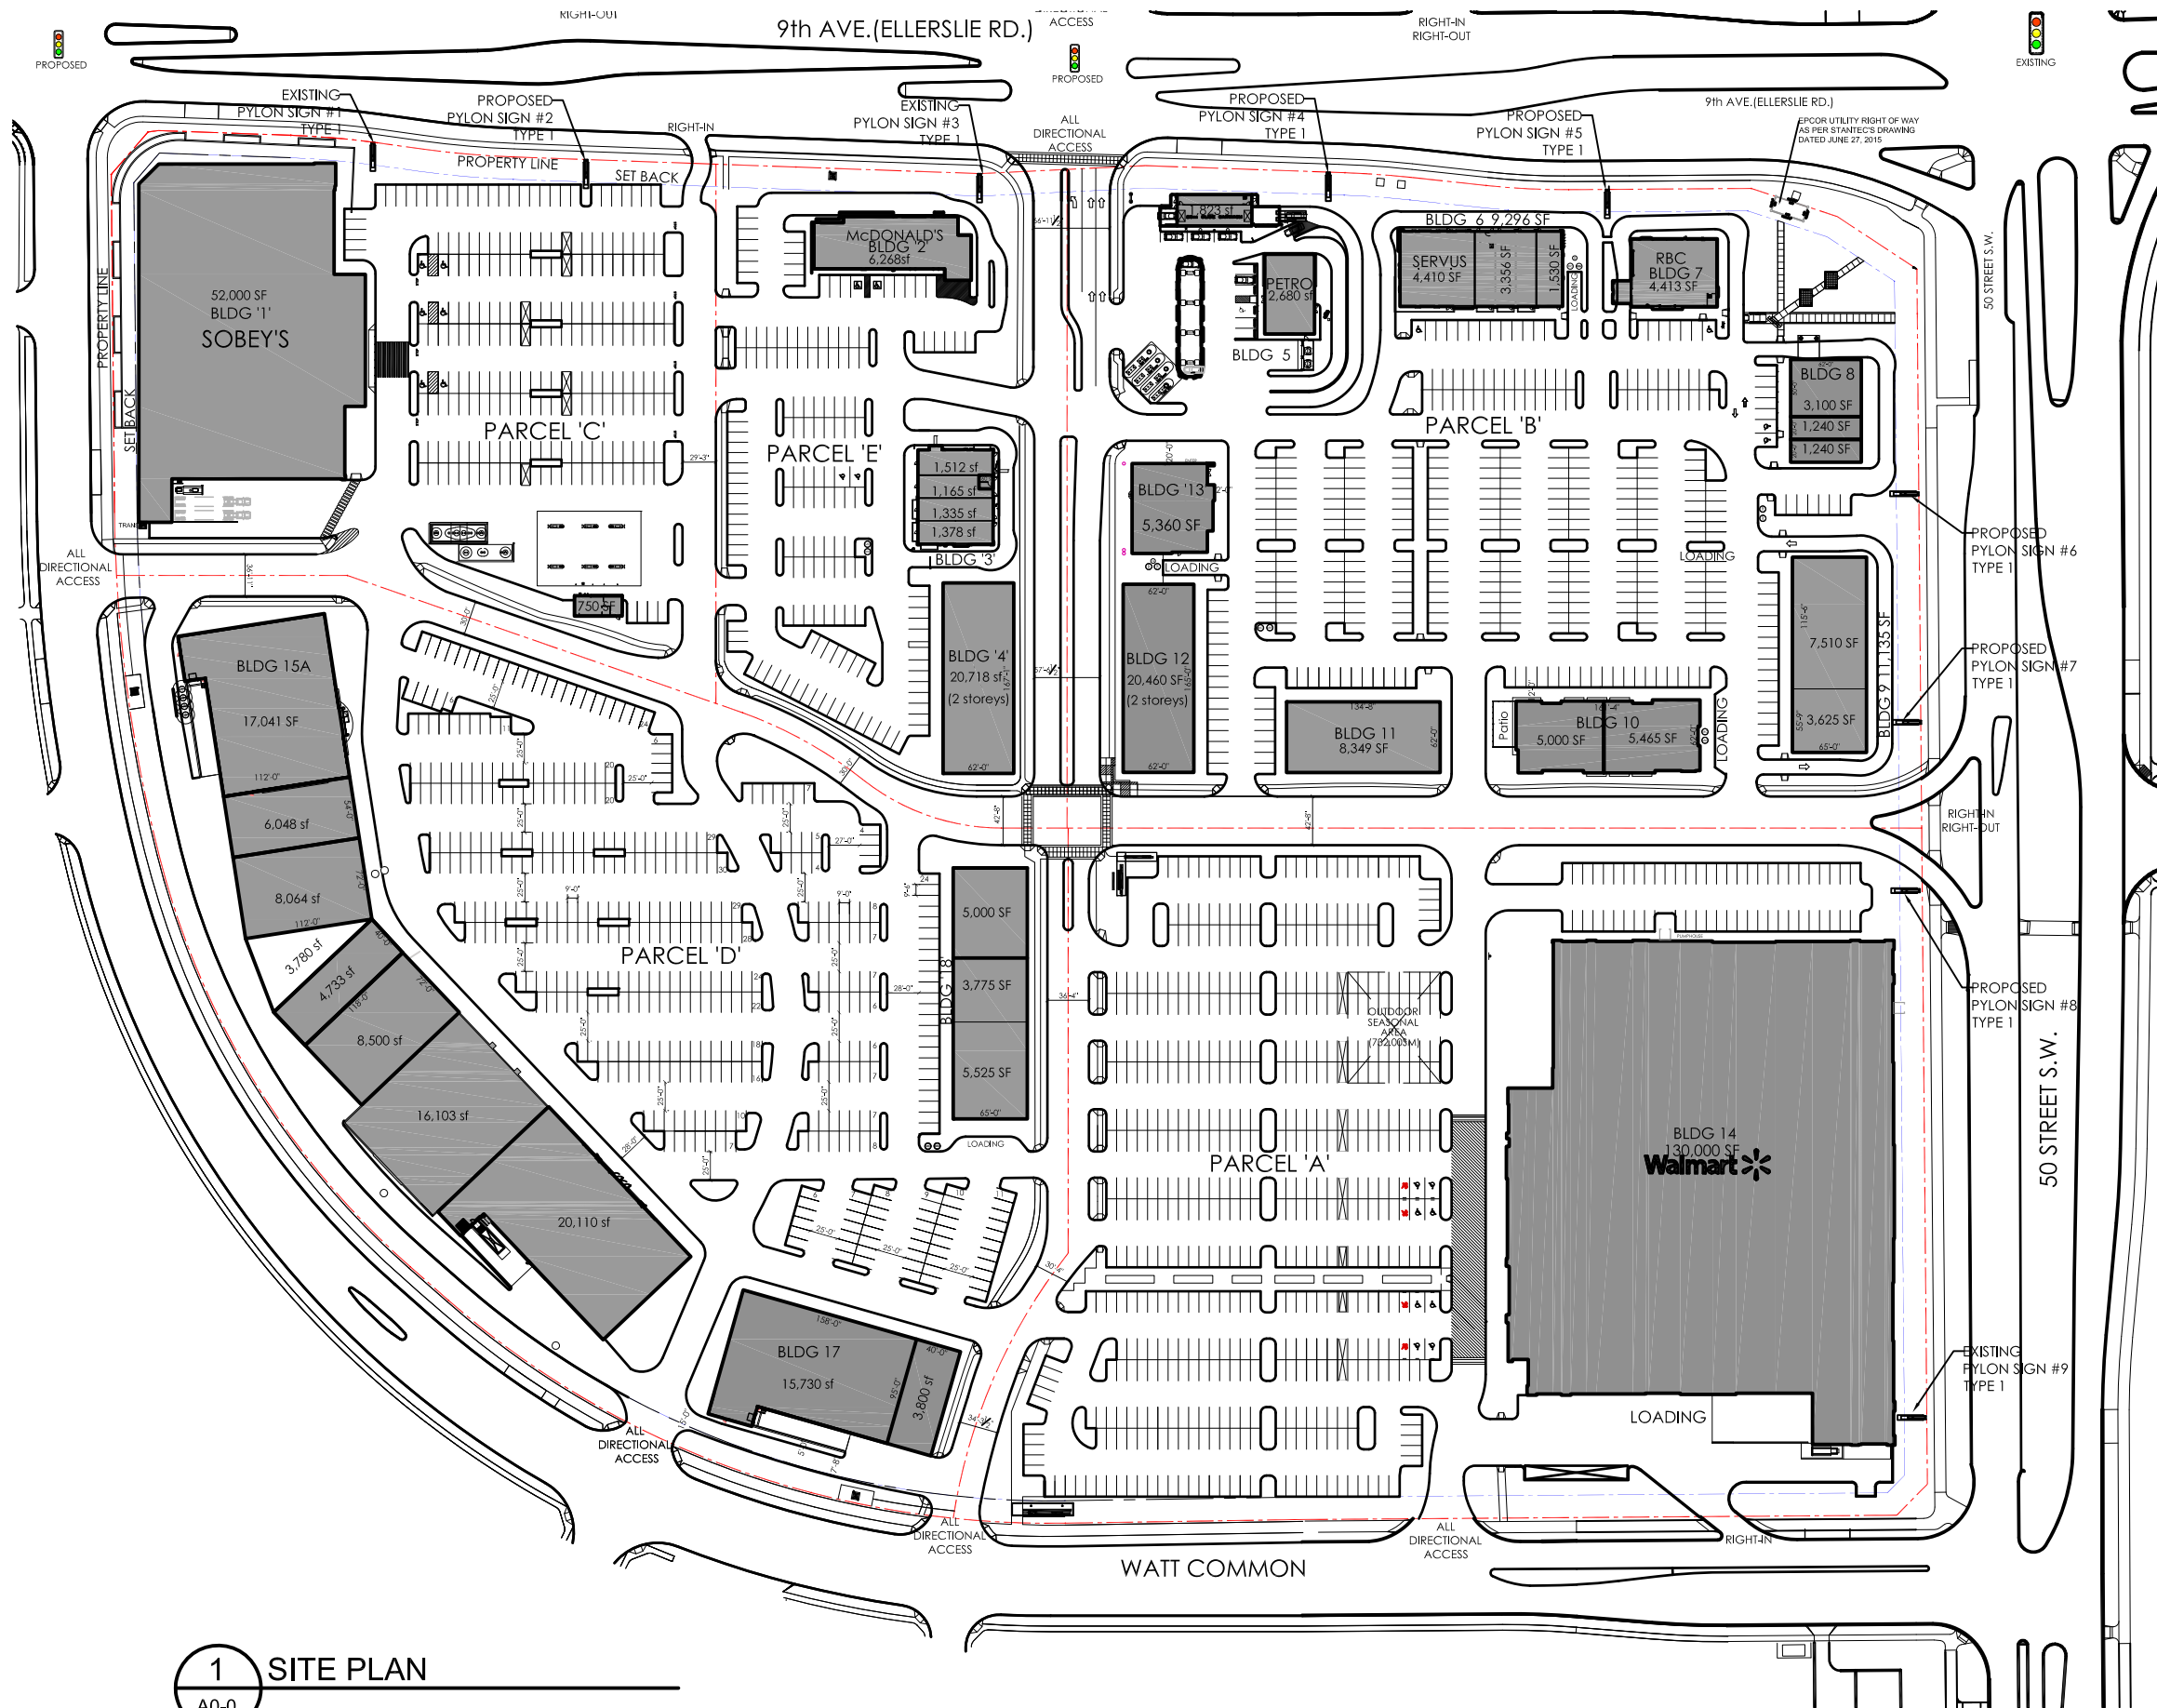

1 SITE PLAN
 A0-0

