



THESE DRAWINGS ARE FOR CONCEPTUAL DESIGN PURPOSES ONLY. THESE DRAWINGS ARE SUBJECT TO CHANGE. IN THE CASE OF ANY DISCREPANCIES, CAMERON DEVELOPMENT CORPORATION IS TO BE INFORMED IMMEDIATELY.

No.	ISSUED FOR	DATE (DD/MM/YY)
1	For Office Use Only	26/09/14
2	For Office Use Only	04/11/14
3	For Office Use Only	09/12/14
4	For Office Use Only	06/02/15
5	For Office Use Only	24/04/15
6	For Office Use Only	17/07/15
7	For Office Use Only	23/10/15


PROJECT: **WINDERMERE SOUTH**  
EDMONTON, ALBERTA

**SITE PLAN**

ARCHITECTURAL CONSULTANT	DRAWING DATE
ELECTRICAL CONSULTANT	DRAWING DATE
UTILITIES CONSULTANT	DRAWING DATE
LANDSCAPING CONSULTANT	DRAWING DATE
DRAWN BY: <b>KM</b>	CHECKED BY: <b>CD</b>

DATE: **OCTOBER 23, 2015**

**A0-0**

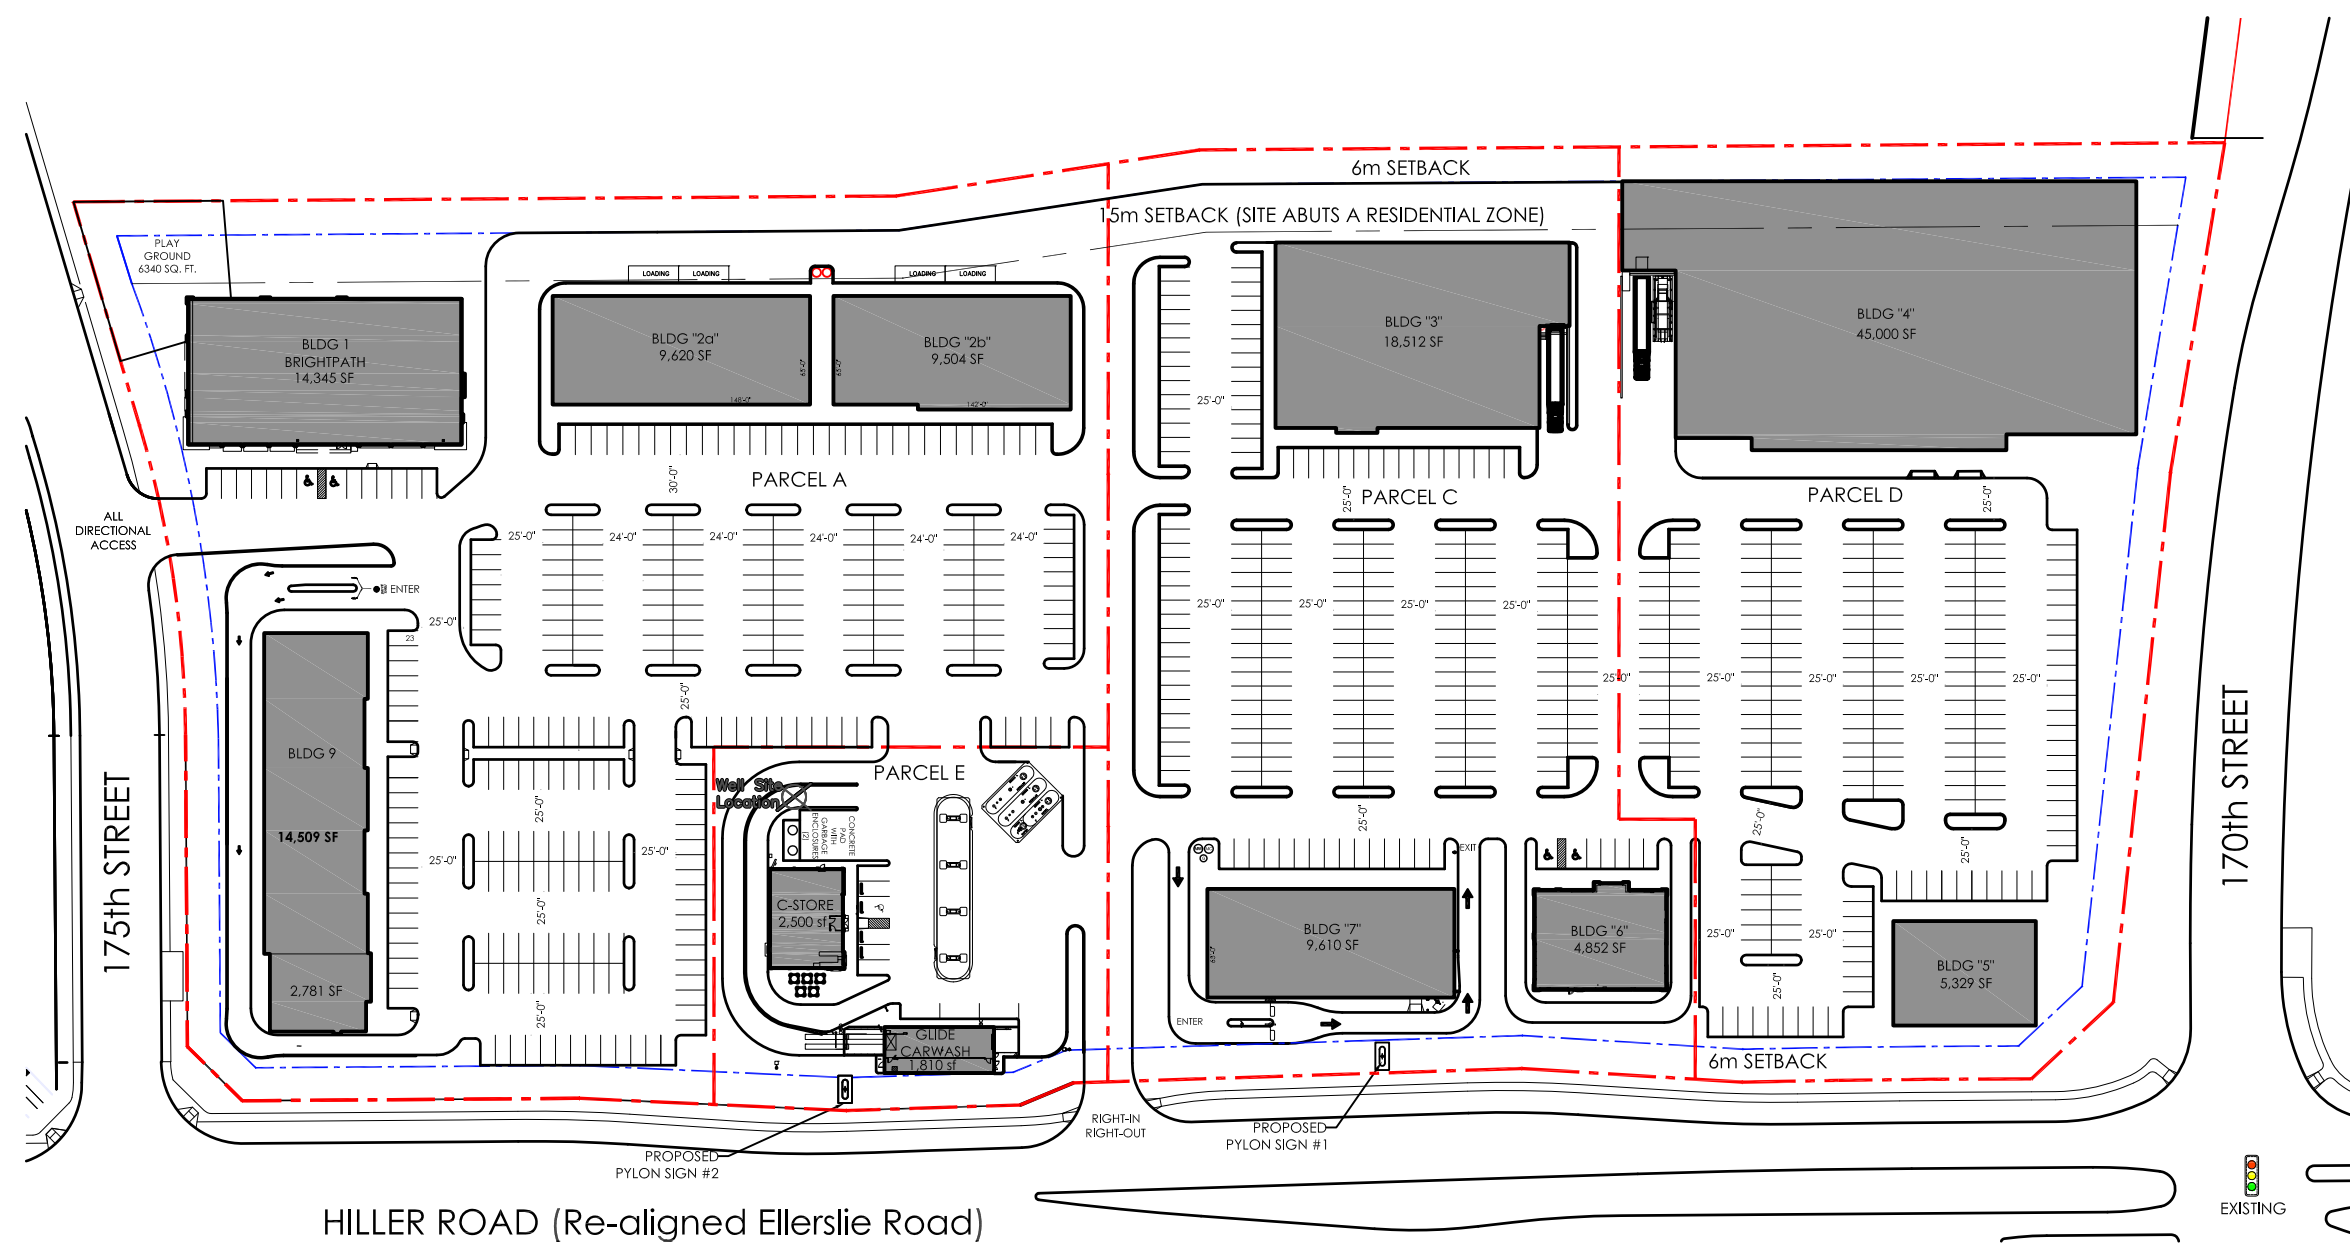

**1** SITE PLAN  
A0-0